



Document: C:\GIS\Traveston\Maps\227405.mxd
 Printed: Thursday, August 17, 2006 09:55:17 AM

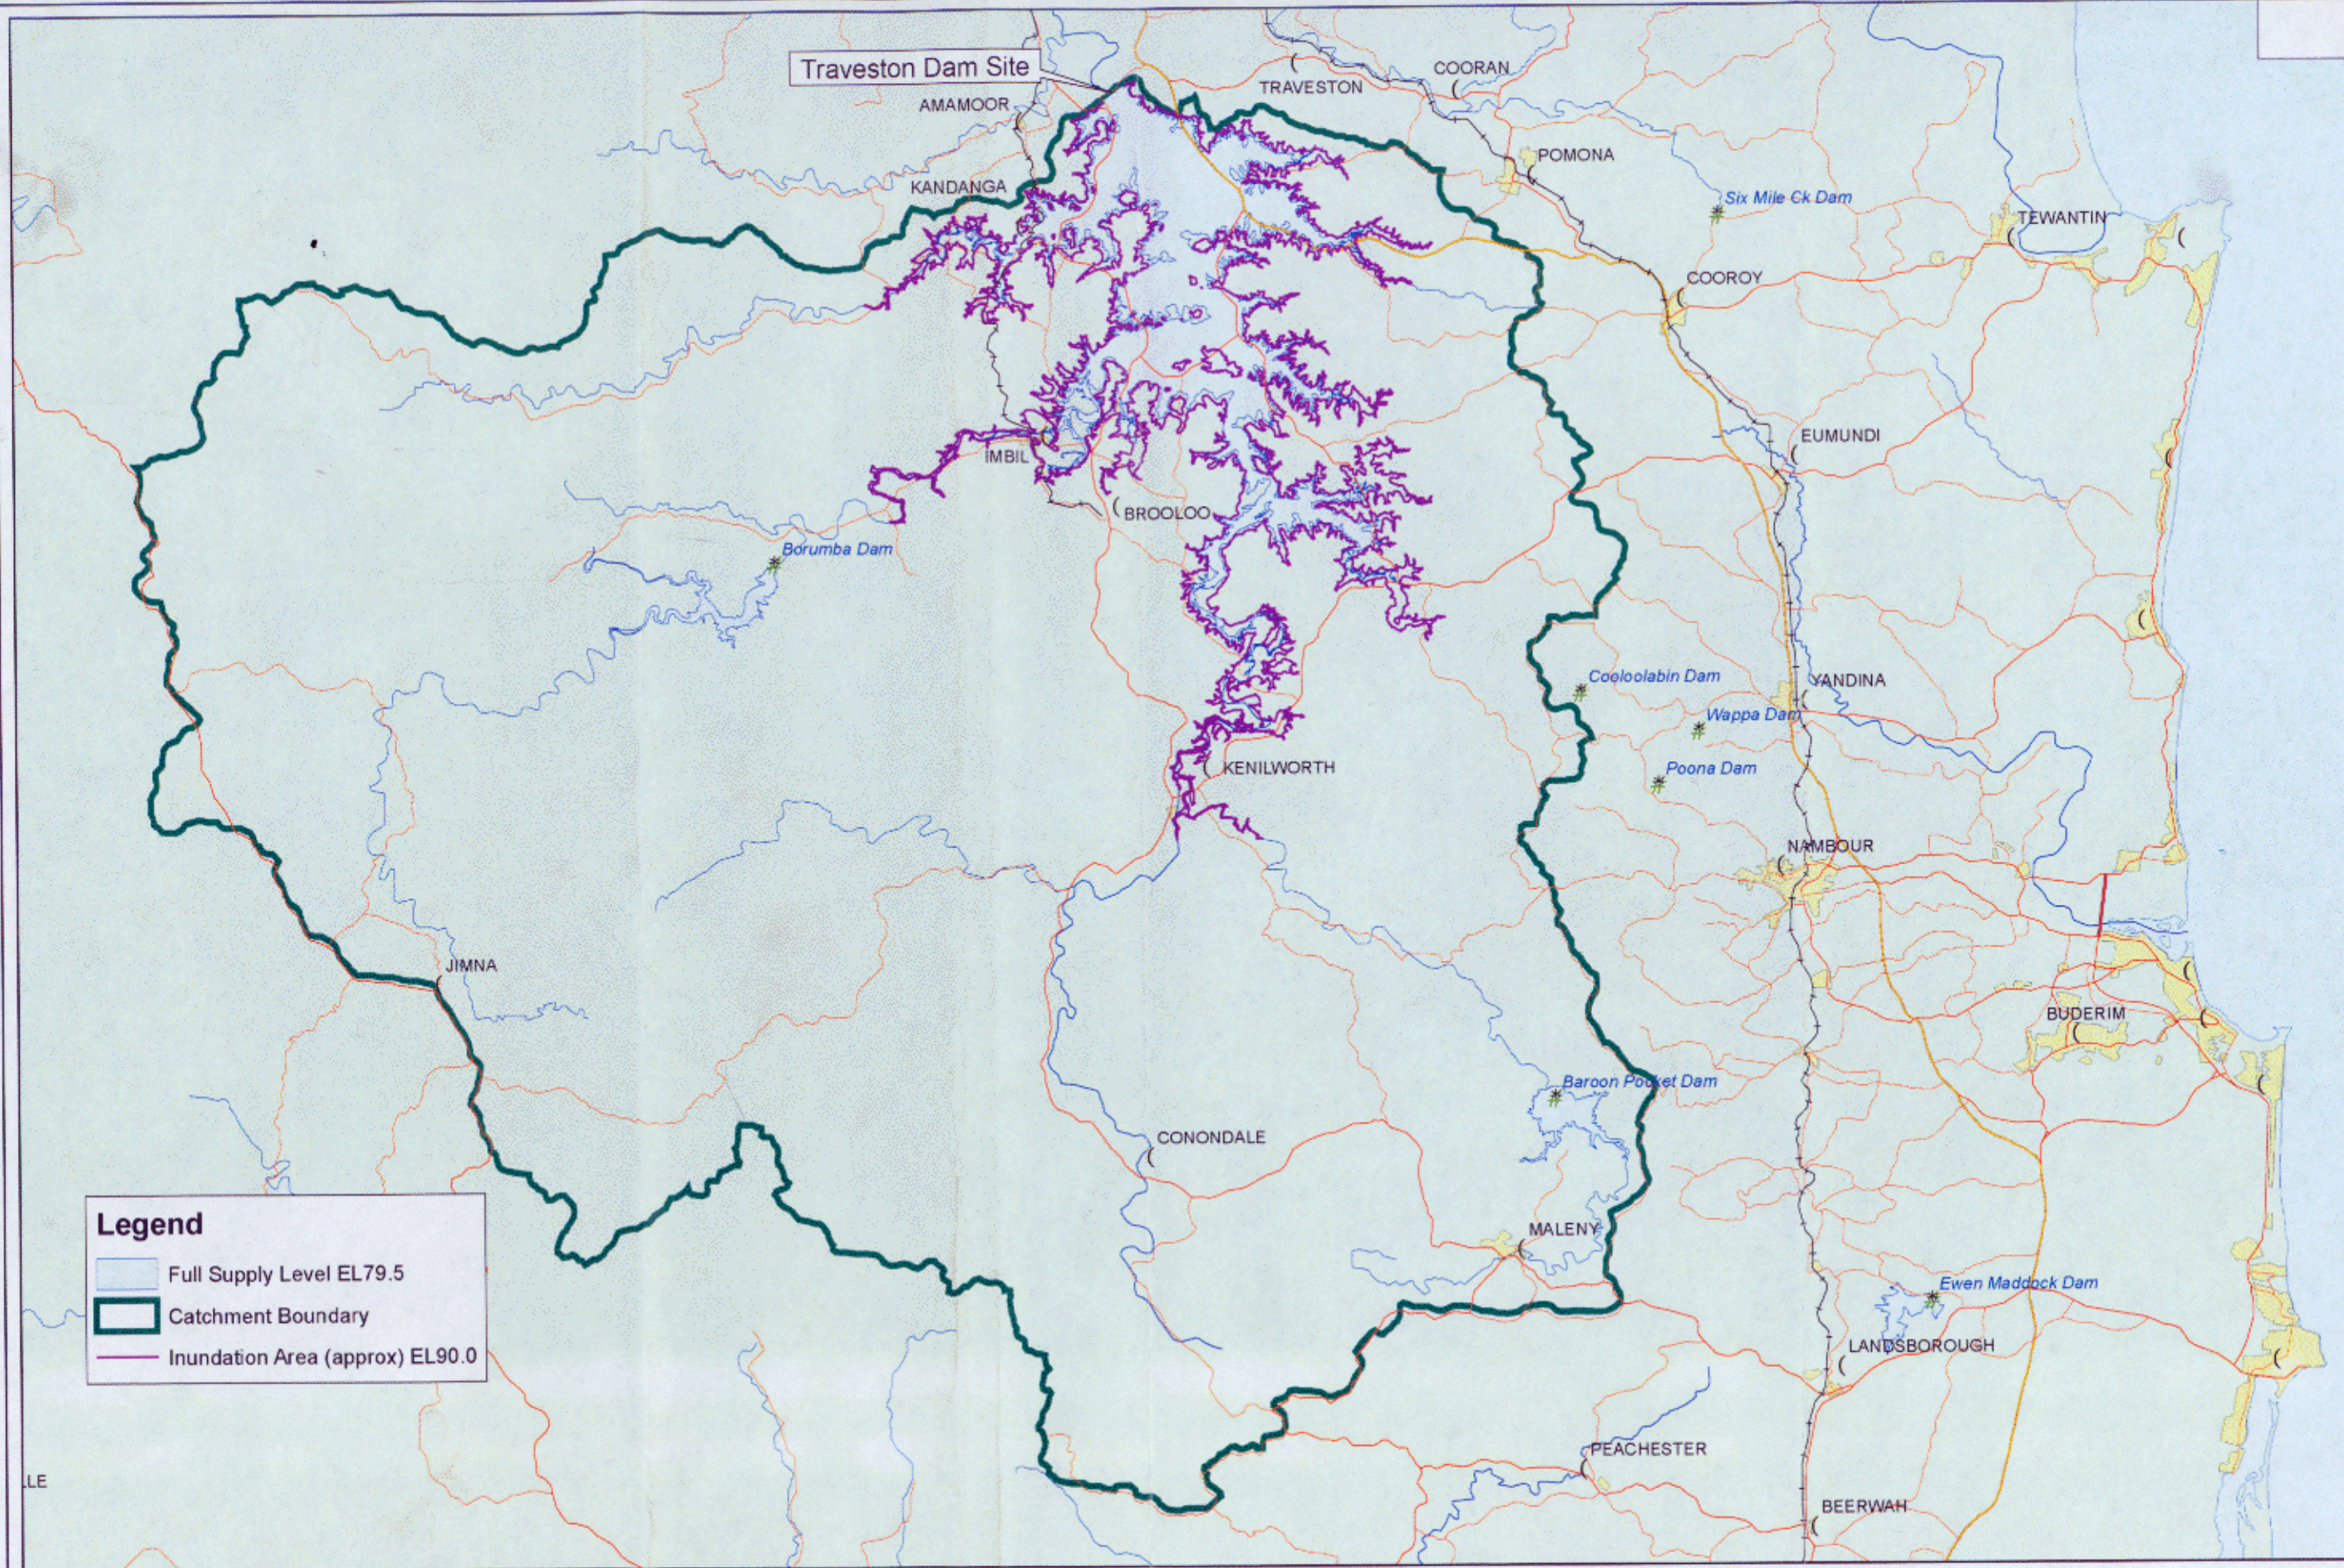

Legend

- Full Supply Level EL79.5
- Catchment Boundary
- Inundation Area (approx) EL90.0

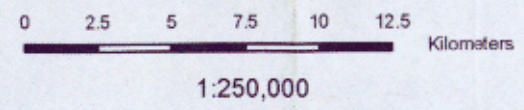

DRAWN <i>RET</i>	DESIGNED <i>RK</i>
CHECKED	CHECKED
APPROVED R.PATON	
MANAGER PLANNING PROJECTS SOUTH	

Level 9, 120 Edward Street
 Brisbane Qld 4002
 Tel: (07) 3120 0000

MARY RIVER AMTD 206.7km
 TRAVESTON CROSSING DAM SITE
 CONCEPTUAL DESIGN
 INUNDATION PLAN

MAP NUMBER 227405
DATE Aug 2006

